
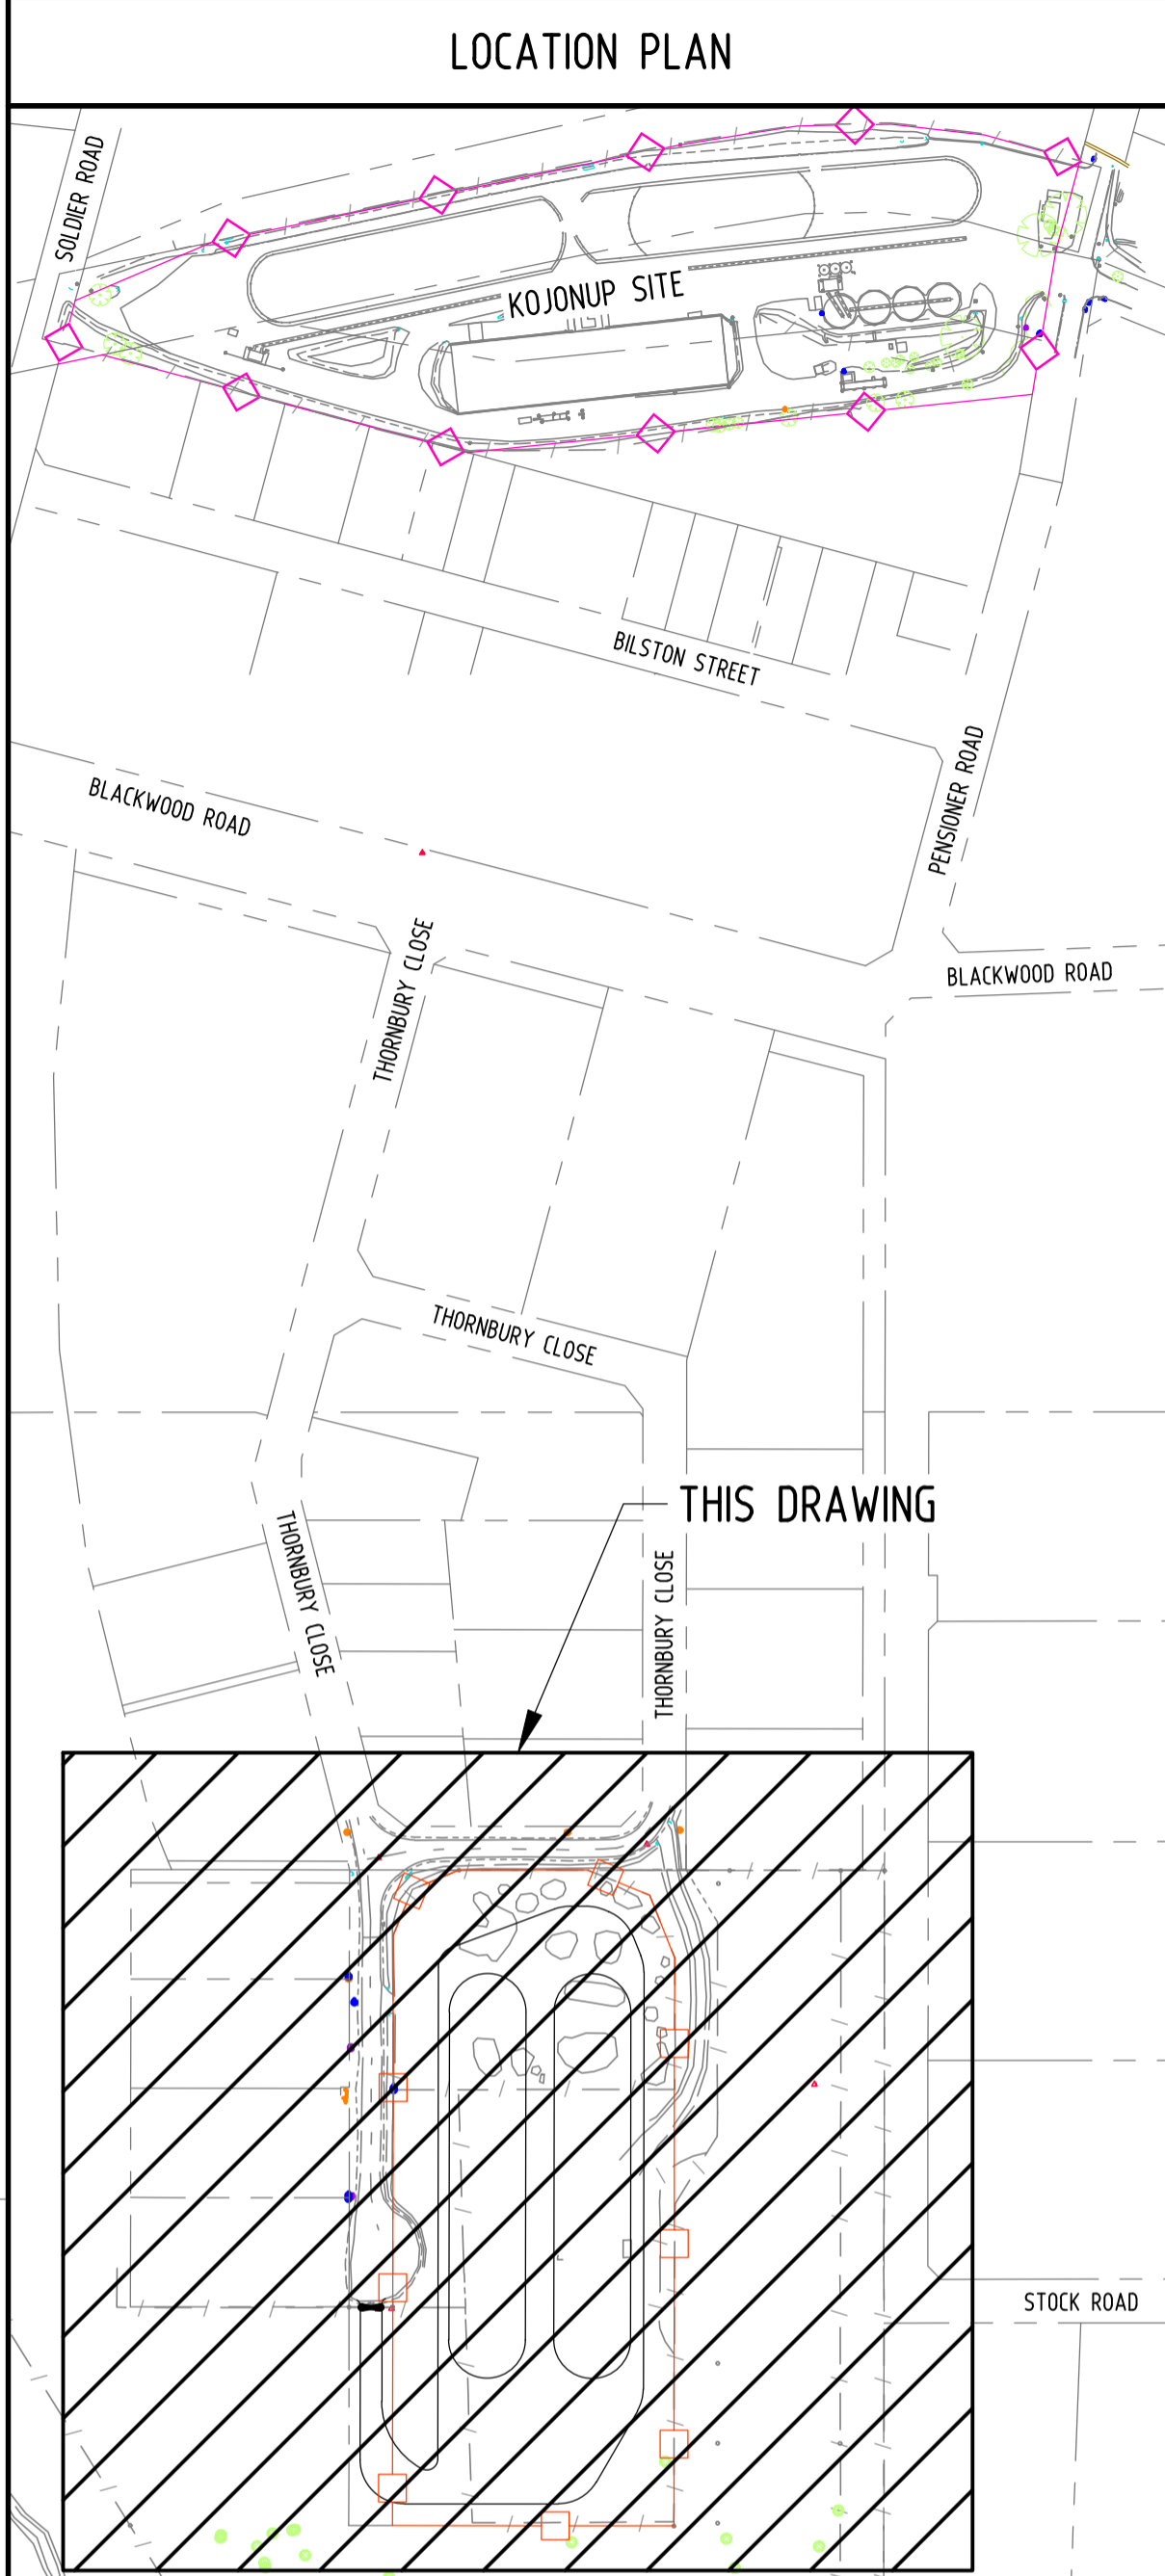


PLEASE NOTE:
DRAINAGE SHOWN IS INDICATIVE ONLY AND SUBJECT TO CHANGE BASED ON FINAL DETAILED DESIGN.

PLEASE NOTE:
STORAGES SIT WITHIN THE 500m INDUSTRIAL SENSITIVE LAND USE ZONE. AGREEMENT WITH NEIGHBOURS MUST BE MADE TO PROCEED.

ADDITIONAL STORAGE 48,470t

LAND ACQUISITION 3.79ha

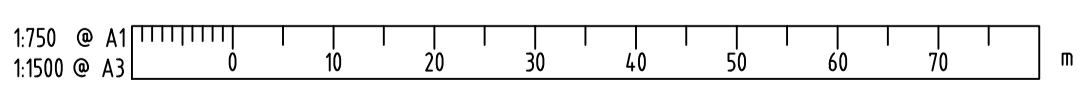

DRAWING LEGEND

	TRAFFIC MOVEMENTS - TRUCKS FULL
	TRAFFIC MOVEMENTS - TRUCKS EMPTY
	LOT BOUNDARIES
	CBH RAIL LEASE BOUNDARY
	PROPOSED CBH SITE BOUNDARY
	UNDERGROUND STORMWATER PIPES
	RAIL LINE

HATCHING LEGEND

	AREA OF NEW WORKS	25,700 m ²
--	-------------------	-----------------------

COPYRIGHT ©
THIS DRAWING AND THE CONTENTS DEPICTED OR WRITTEN THEREON, WHETHER IN WHOLE OR IN PART, IS THE EXCLUSIVE INTELLECTUAL PROPERTY OF CBH GROUP AND SHOULD NOT BE REPRODUCED OR USED FOR ANY PURPOSE WITHOUT THE PRIOR WRITTEN APPROVAL OF CBH GROUP.



CBH GROUP
LEVEL 6
240 ST GEORGE'S TERRACE
PERTH W.A. 6000
PH (08) 9237 9600
FAX (08) 9322 3942

REV	DATE	REVISION DESCRIPTION	BY	CHK'D	APP'D
C	16.09.20	RE-ISSUED FOR REVIEW	PF		
B	04.09.20	RE-ISSUED FOR REVIEW	PF		
A	01.09.20	ISSUED AS CHECK PRINT AND FOR REVIEW	PF		

SCALE	1:750	DRAWN	P. Forrest	TITLE	KOJONUP
SHEET	A1	CHECKED			ADDITIONAL STORAGE
PROJECT		DESIGNED			2020 EMERGENCY PROGRAMME - 50,000t NEW BULKHEADS
CONTRACT No.		DESIGN APPR			CONCEPTUAL LAYOUT - OPTION 1
		PROJECT APPR			

DRG No.	557-ENG-CI-DCO-0005	SHEET	1 OF 1	REV.	C
---------	---------------------	-------	--------	------	---

DO NOT SCALE FROM THIS DRAWING