




370
1.4176 Ha

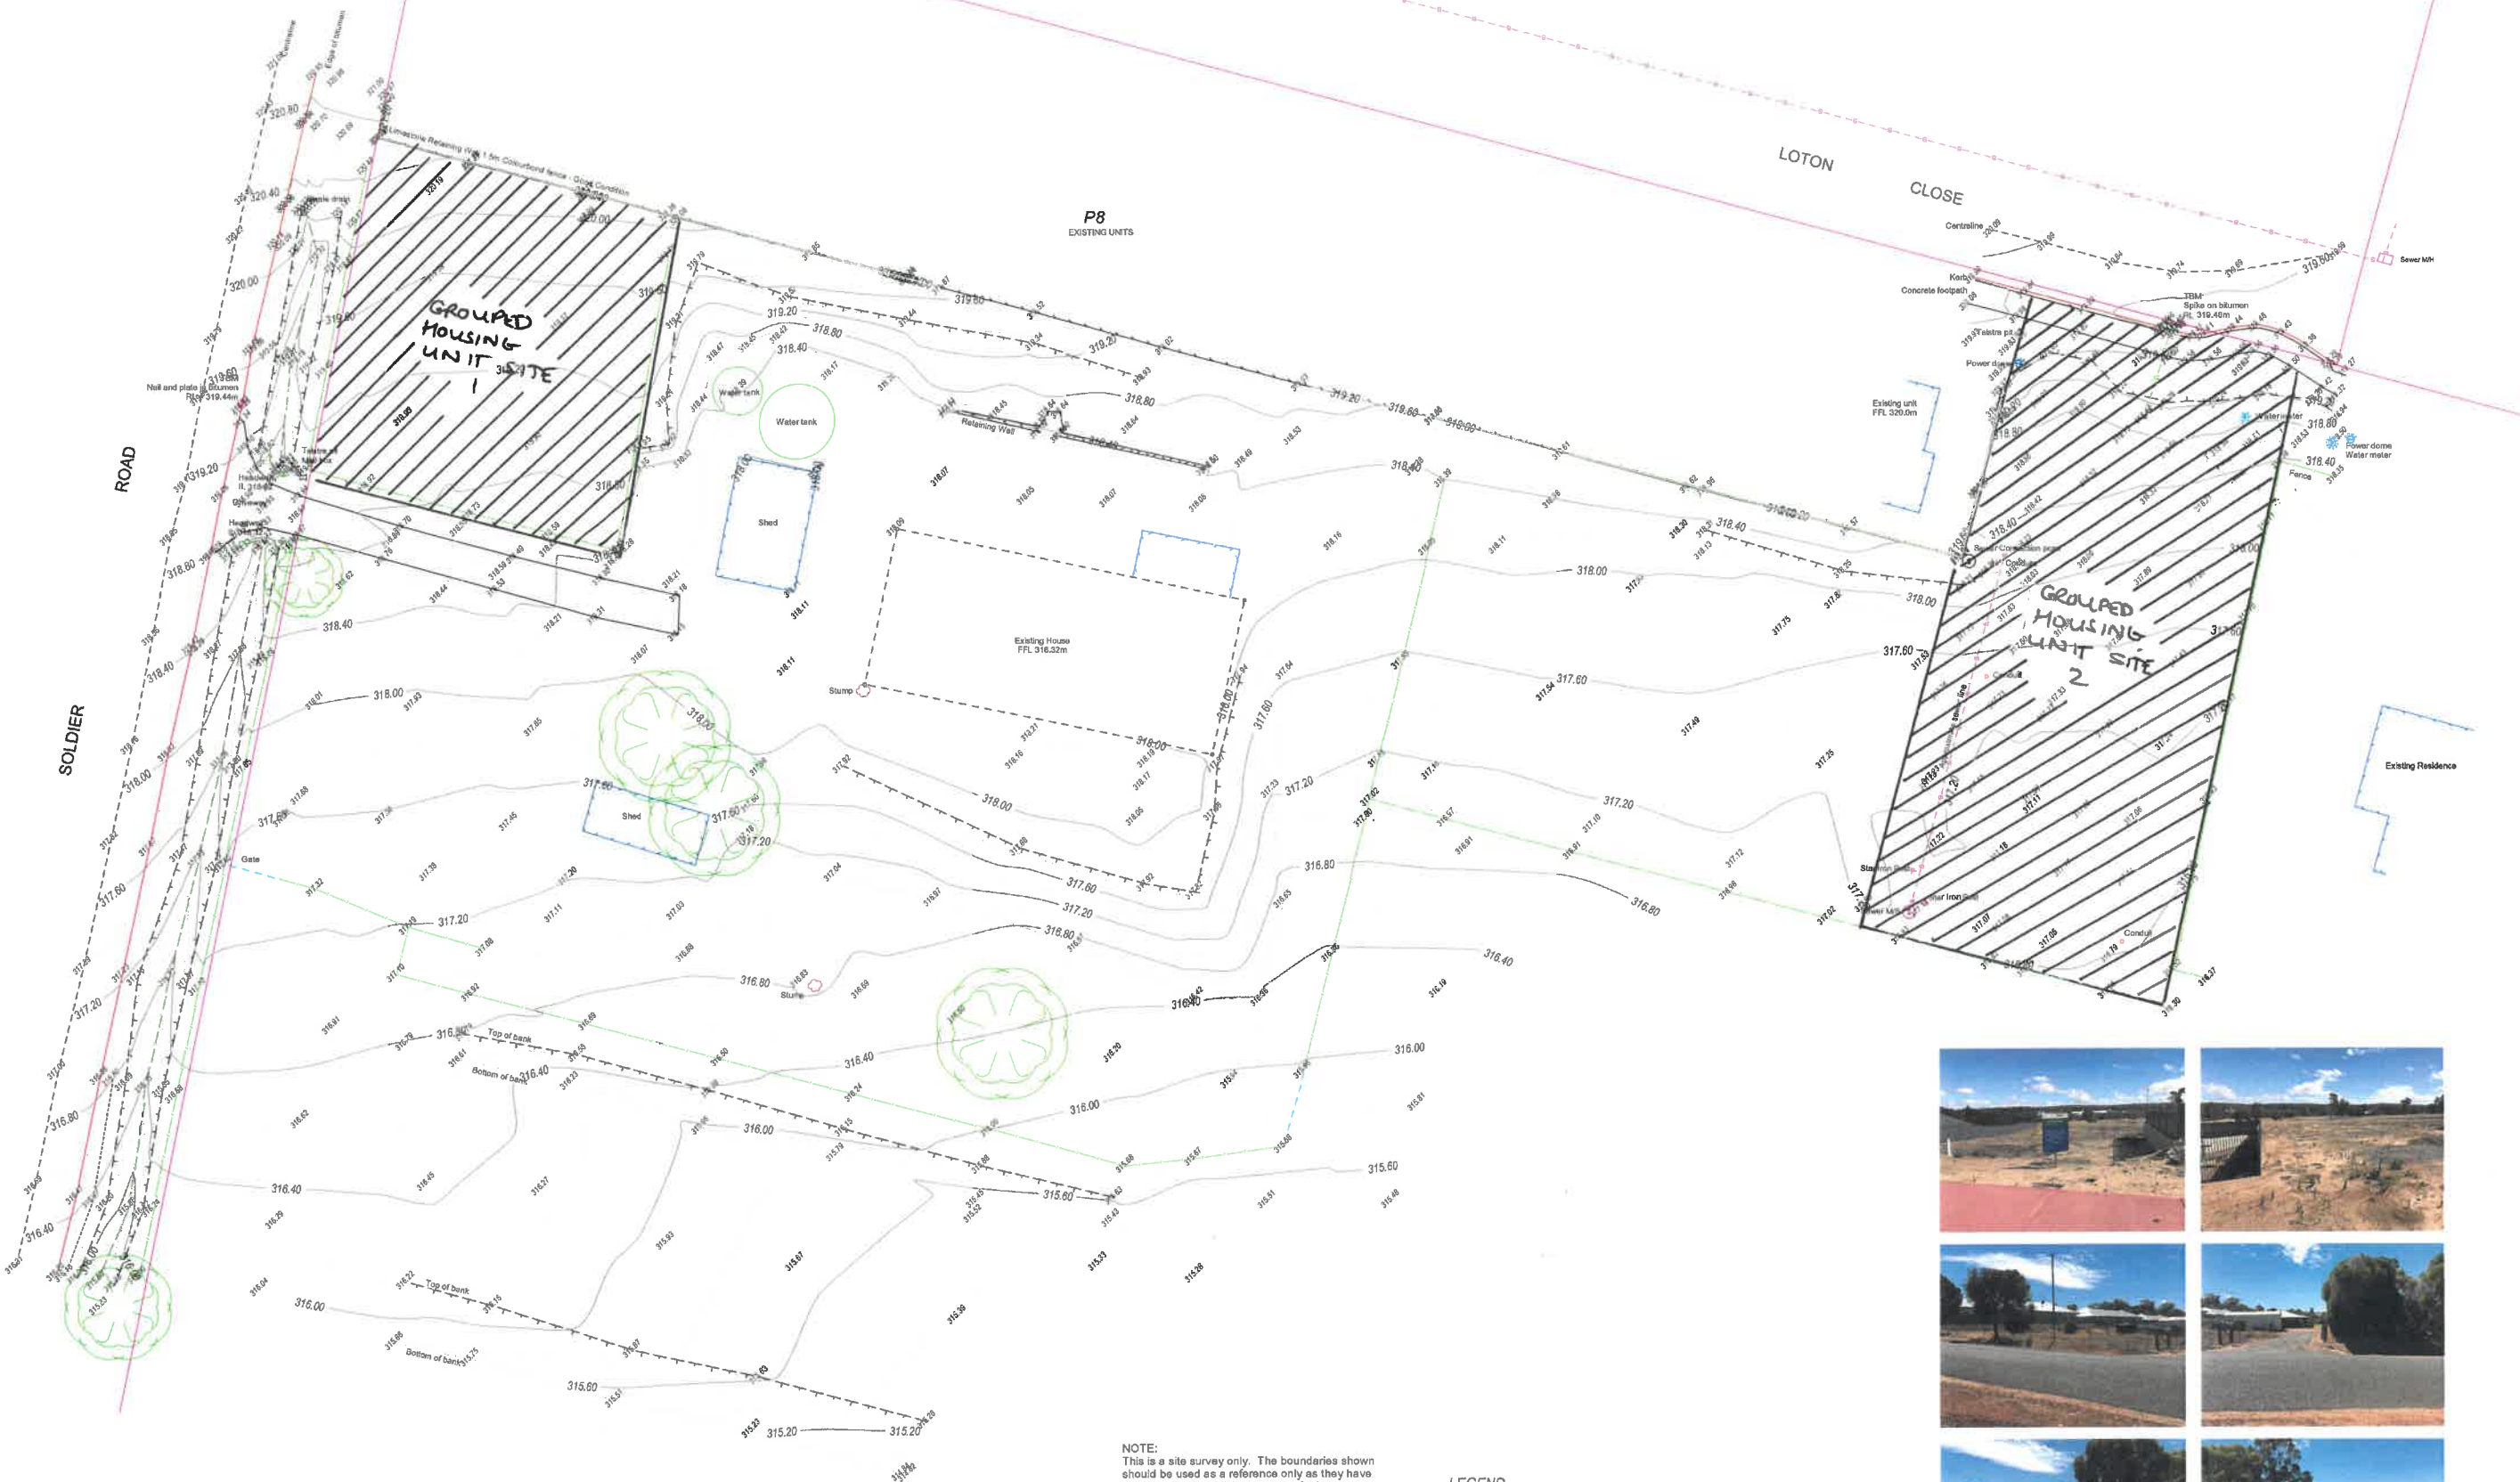

CLIENT: SHIRE OF KOJONUP		LOT: PORTION OF LOT P8, LOTON CLOSE	
PLAN: 222714	C/T Vol/Fol:	AUTHORITY: SHIRE OF KOJONUP	SHEET 1 OF 1
SCALE: 1:250 (A1)	MAP REF: SEE SMARTPLAN	JOB NUMBER: F563	SHEET SIZE: A1
		SURVEY DATE: 29/01/2019	

0 5 10 15 20 25
Scale 1 : 250 (A1)

NOTE:
This is a site survey only. The boundaries shown should be used as a reference only as they have NOT been re-established as part of this survey.
Areas & dimensions are subject to final survey.
Station heights are AHD.
Sewer information is as supplied by the Water Corporation of W.A. and has not been confirmed on site.
KERB - Varies
SEWER - yes
WATER - yes
POWER - yes
TELSTRA - yes
GAS - Not sighted

LEGEND

- Fence
- Top of bank
- Bottom of bank
- Overhead powerlines
- Road centraline
- Water meter/connection
- Power dome
- Sewer connection
- Survey control